

4553

S

4560

WEG

A1 PL

DM

WHS

18

18

1


4561

M. 1:250


Kreuzgasse

4562

L

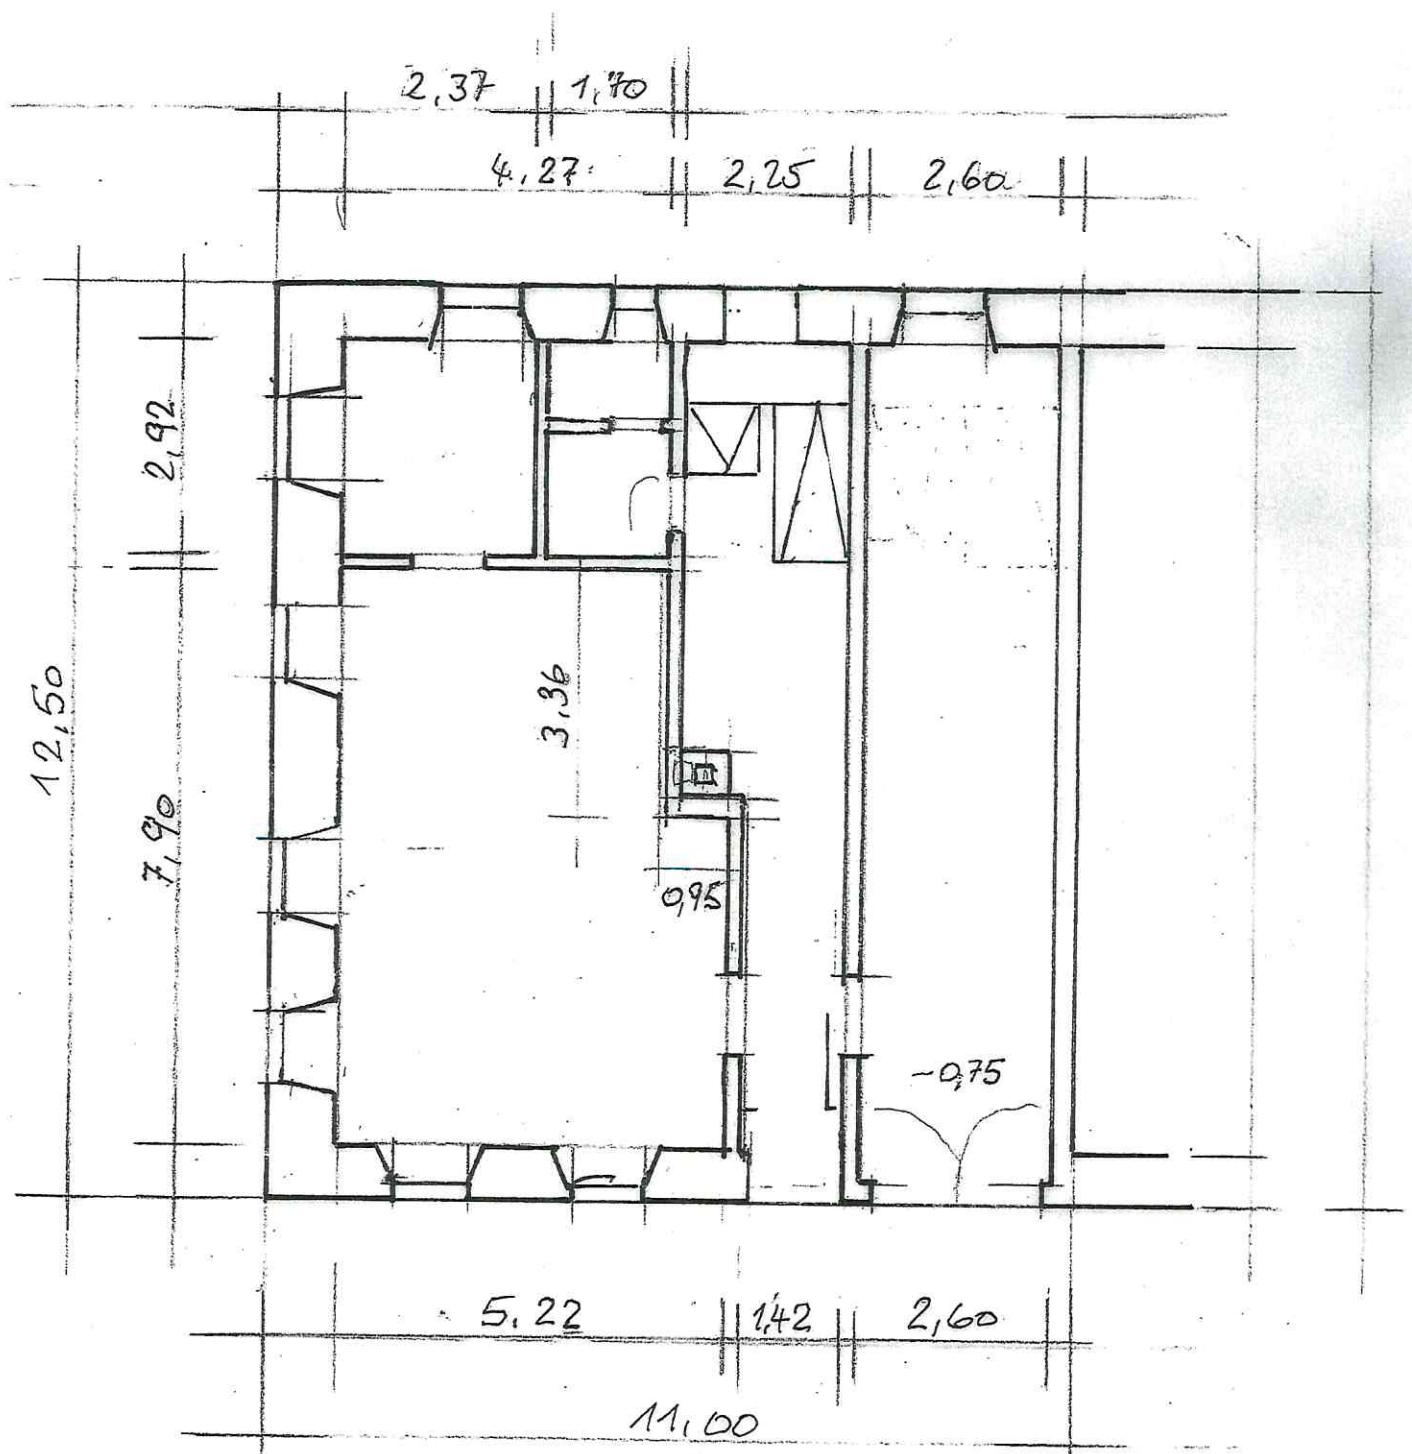

EC

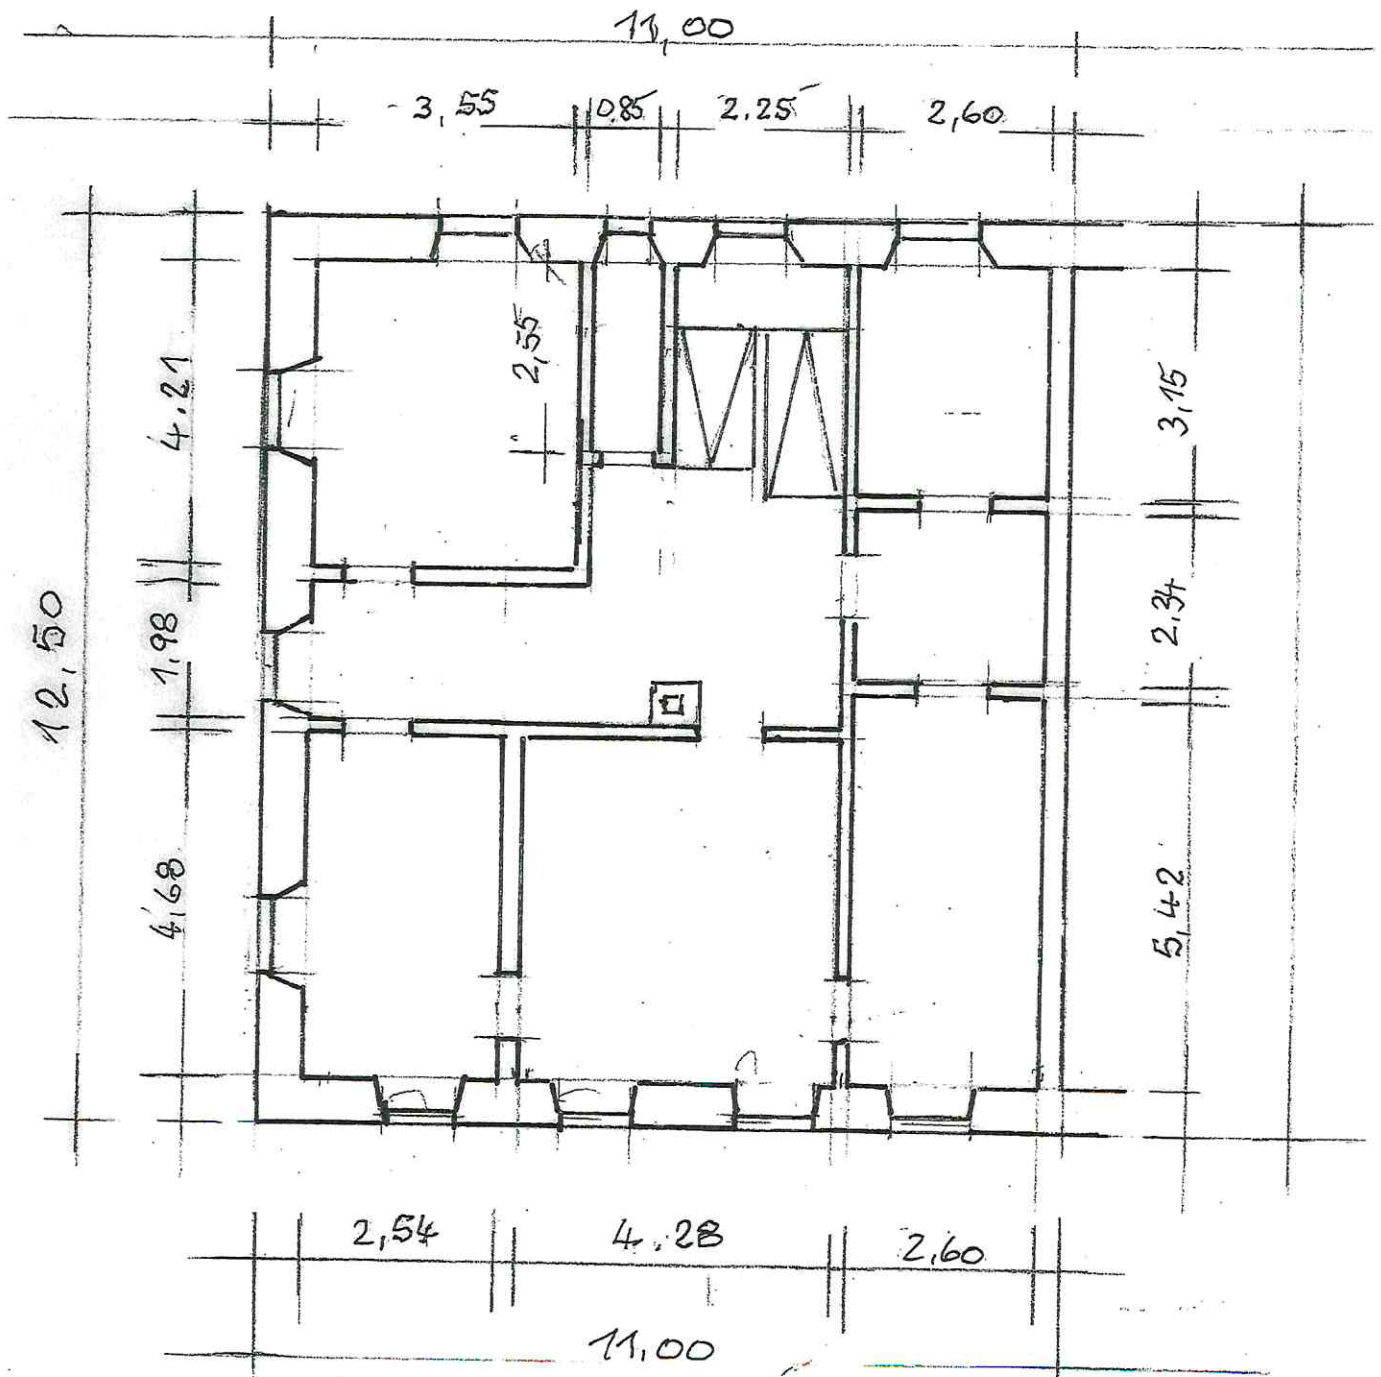

OG